


# Briar Creek Lake, Columbia County Shoreline Project

## Material Detail


Wall Rock Stone= 360 tons  
 R-6 Sized Stone= 160 tons  
 R-4 Sized Stone= 424 tons  
 2RC Sized Stone= 170 tons

## Structure Detail

14 Stone Framed Deflectors  
 200 Rock Rubble Reefs

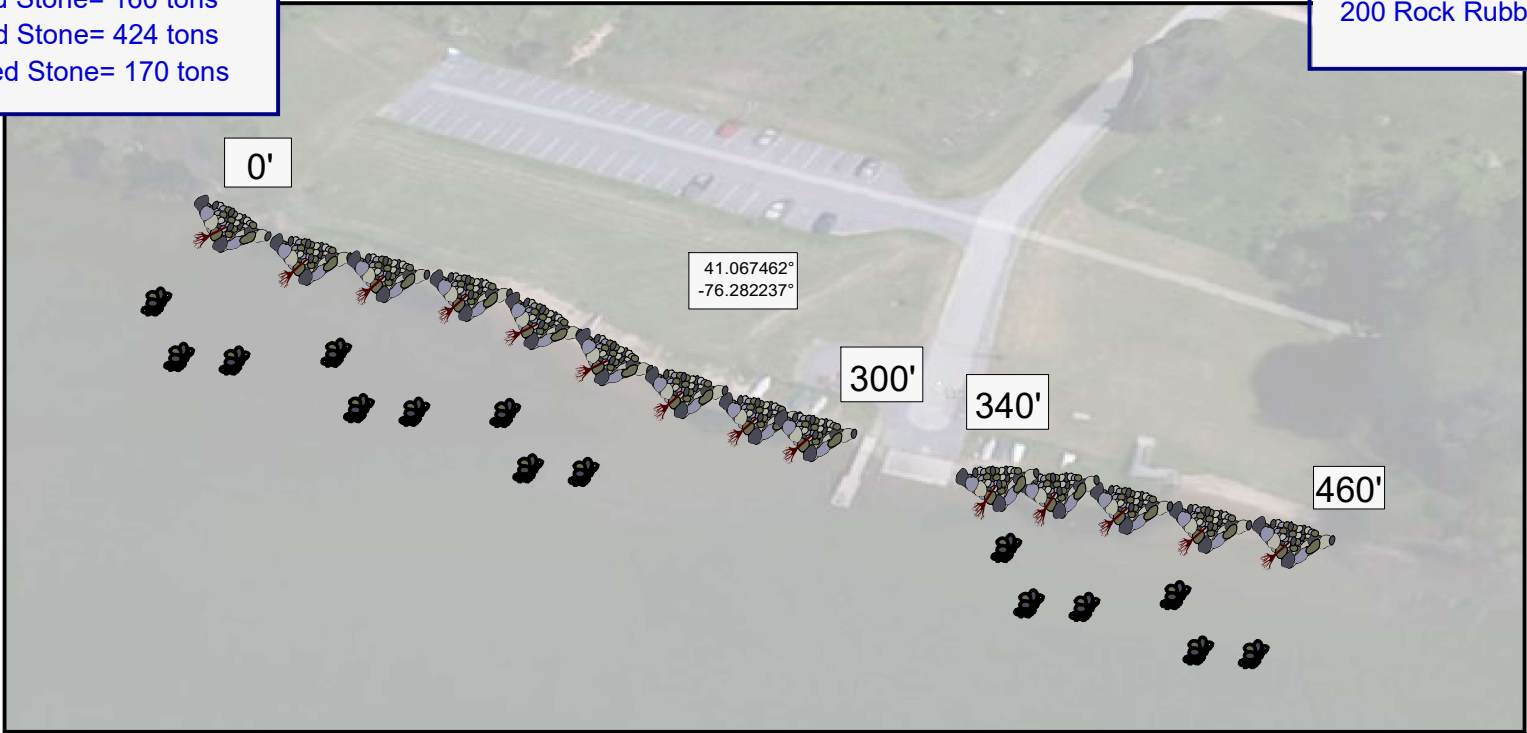

### Plan View

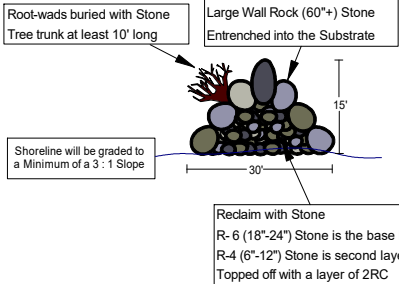

**Lake Habitat Improvement Plan  
 for  
 Briar Creek Lake, Columbia County  
 by  
 PA Fish and Boat Commission  
 Division of Habitat Management**

Drawn By: David Fleck    Habitat Manager: Mike Swartz    Date 06/05/2025

NOT TO SCALE  
 FIT IN FIELD  
 ALL SIZES APPROXIMATE

**Note** ● Blue Text Indicates Proposed Sites  
 ● Black Text Indicates Proposed Sites



### Section View

